



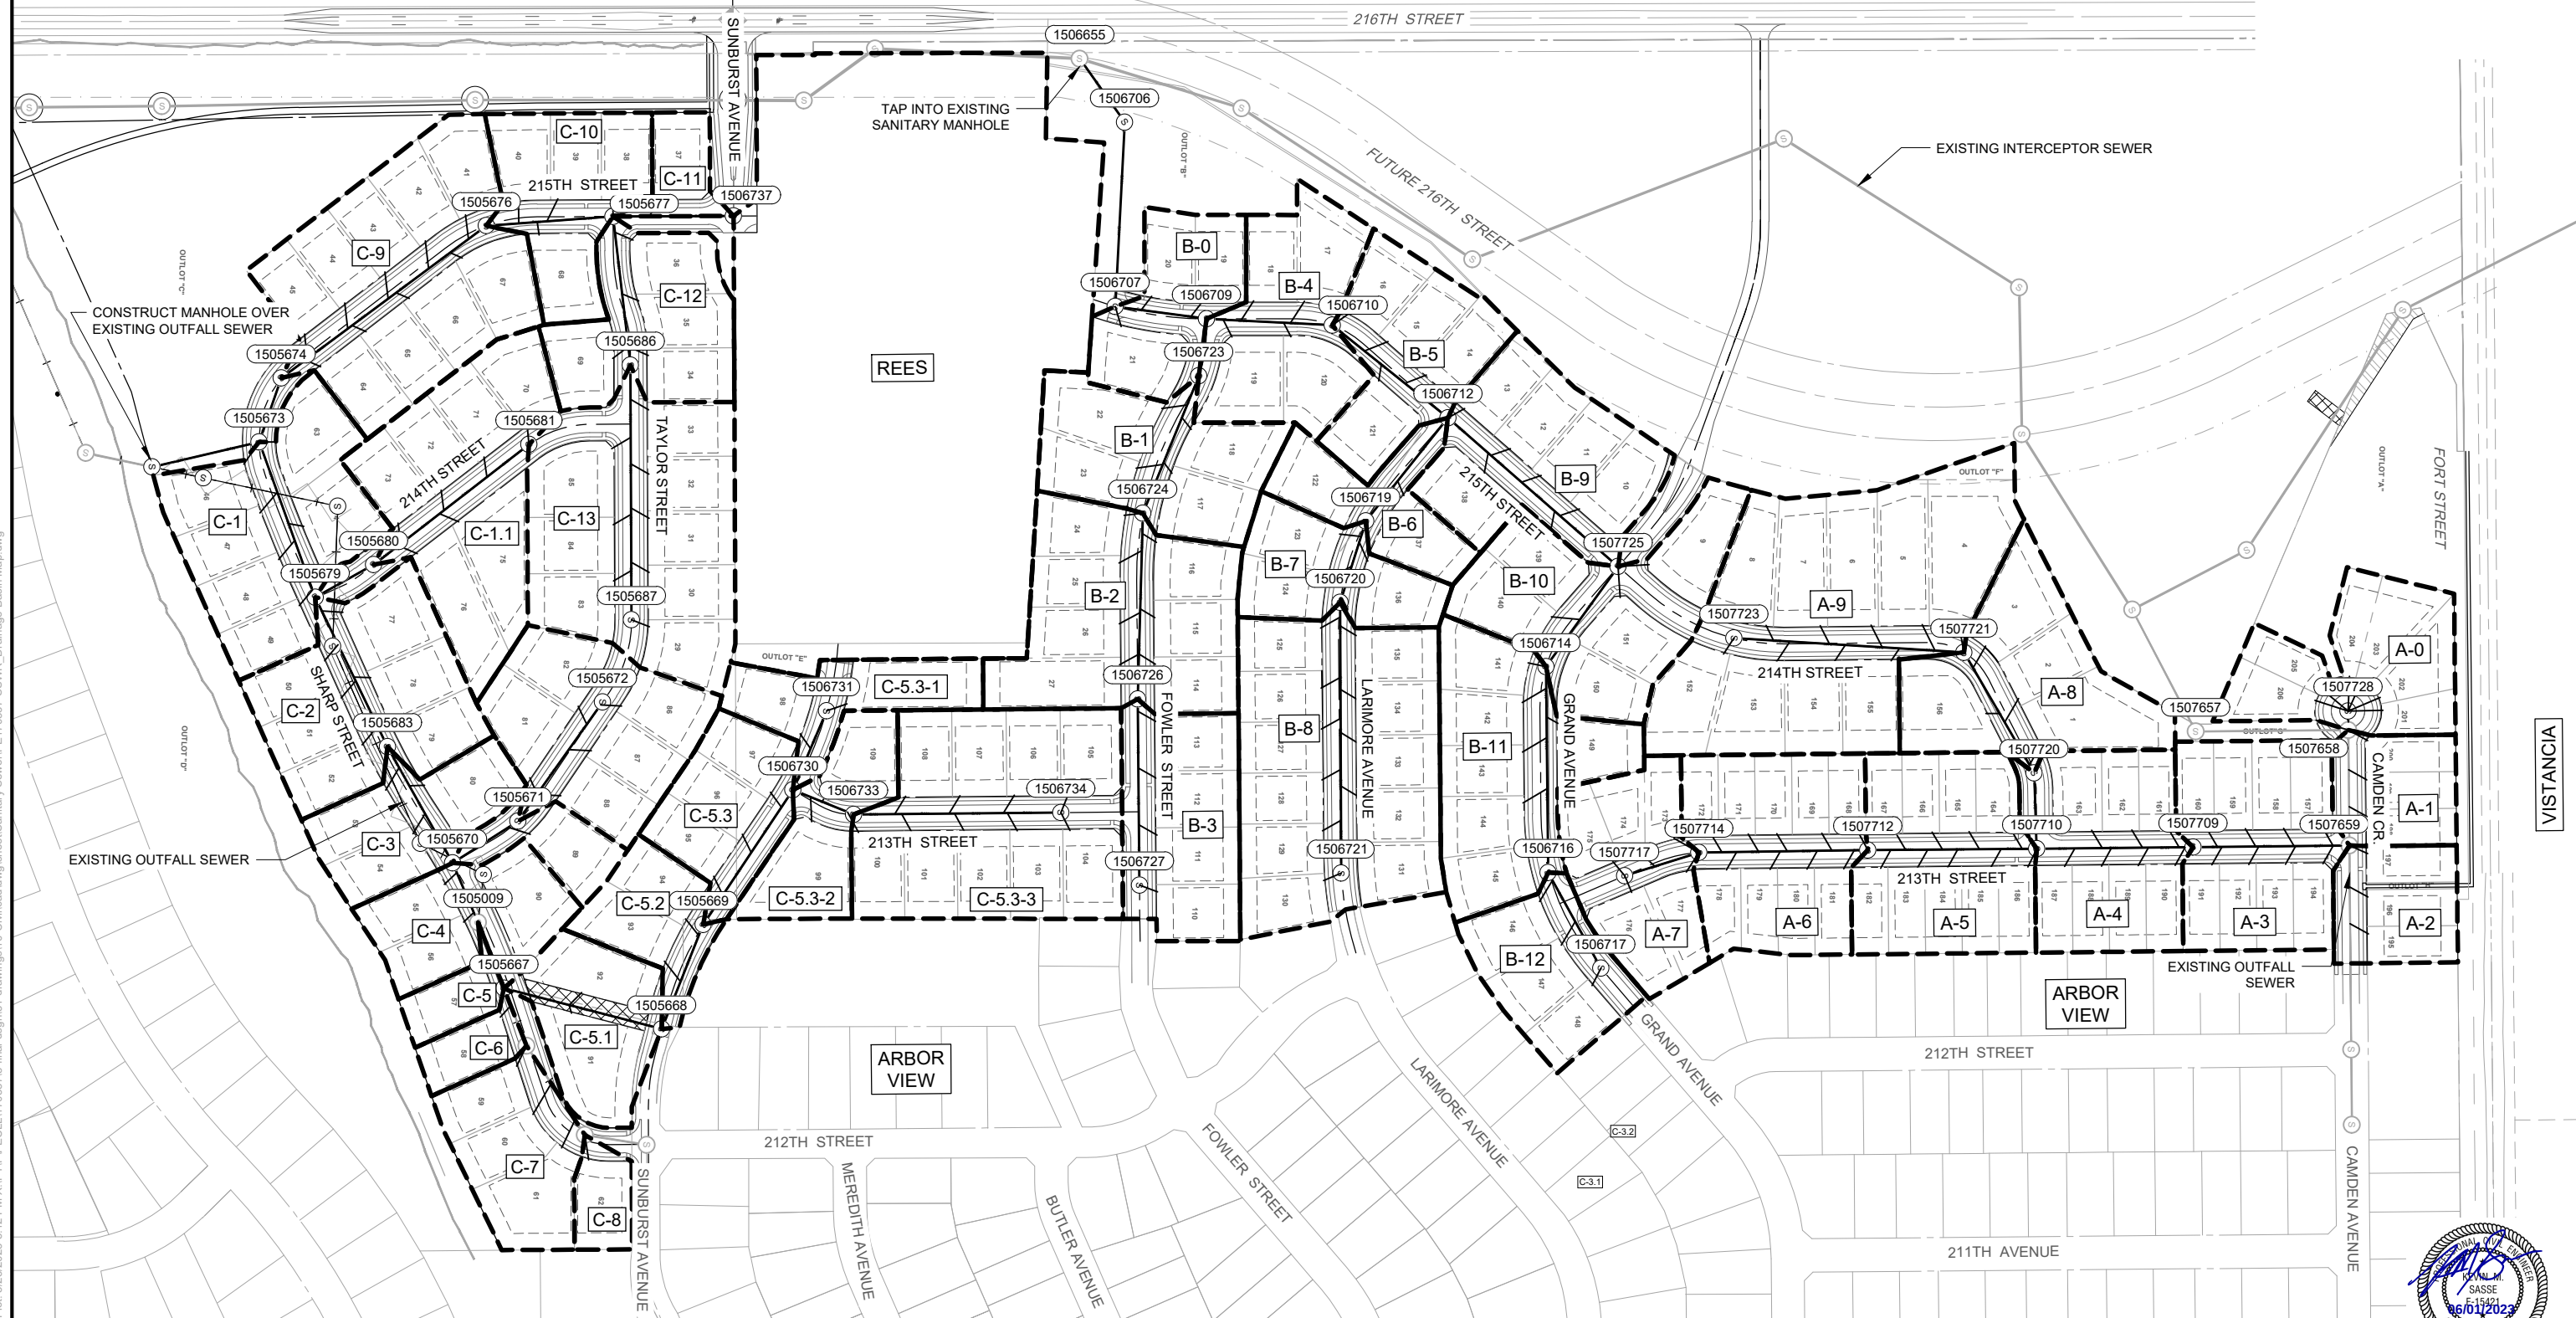

OVERALL SANITARY SEWER BASIN MAP

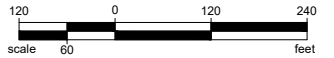

OPW-54579-SSD

SEH Project	PE170337	Rev.#	Revision Issue Description	Date	Rev.#	Revision Issue Description	Date		SID 631 - MAGNOLIA TRAILS OMAHA, NEBRASKA	SANITARY SEWER BASIN MAP SANITARY SEWER SYSTEM - SECTION I	C2.0
Drawn By	RS	.	.	.	.	.	.				
Designed By	RS	.	.	.	.	.	.				
Checked By	KGG	.	.	.	.	.	.				

Save: 5/23/2023 1:25 PM ksaase Plot: 5/23/2023 5:12 PM X:\PT\PIPECELL\170337\5-final-dsgn\51-drawings\10-Civil\cad\dwg\sheet\Sanitary Sewer\PE170337-SSWR_Drainage Basin Map.dwg